



19 UNIT G PLAN  
SCALE: 1/4"=1'-0"

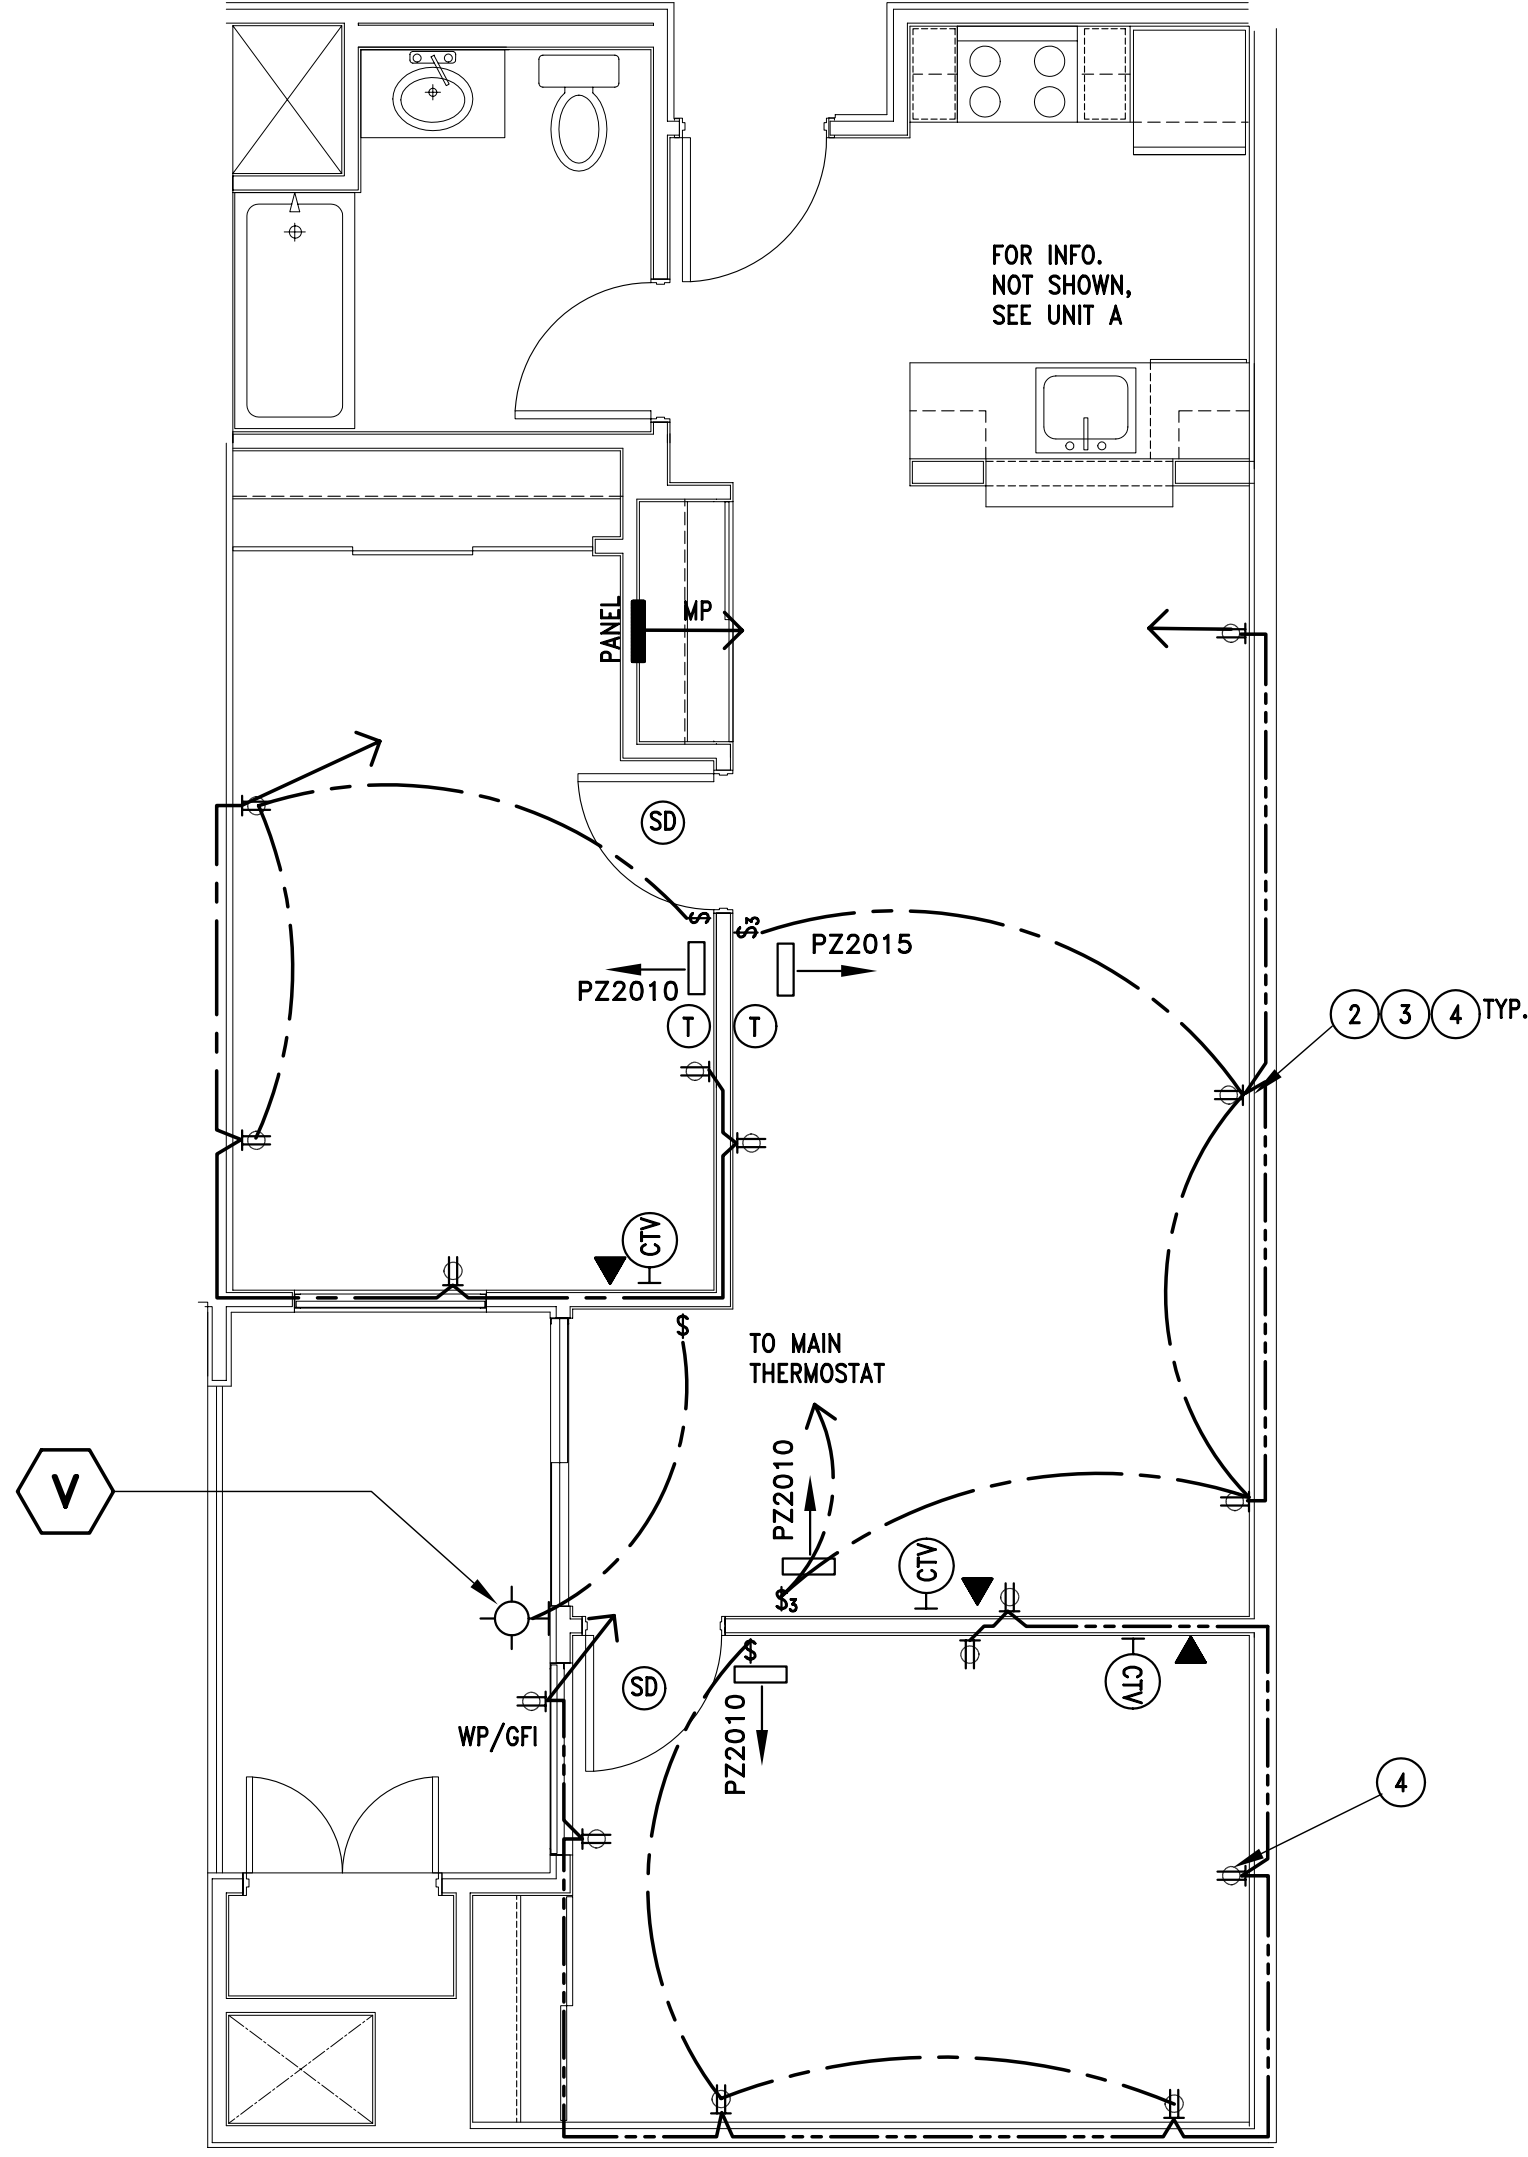

15 UNIT F PLAN  
SCALE: 1/4"=1'-0"

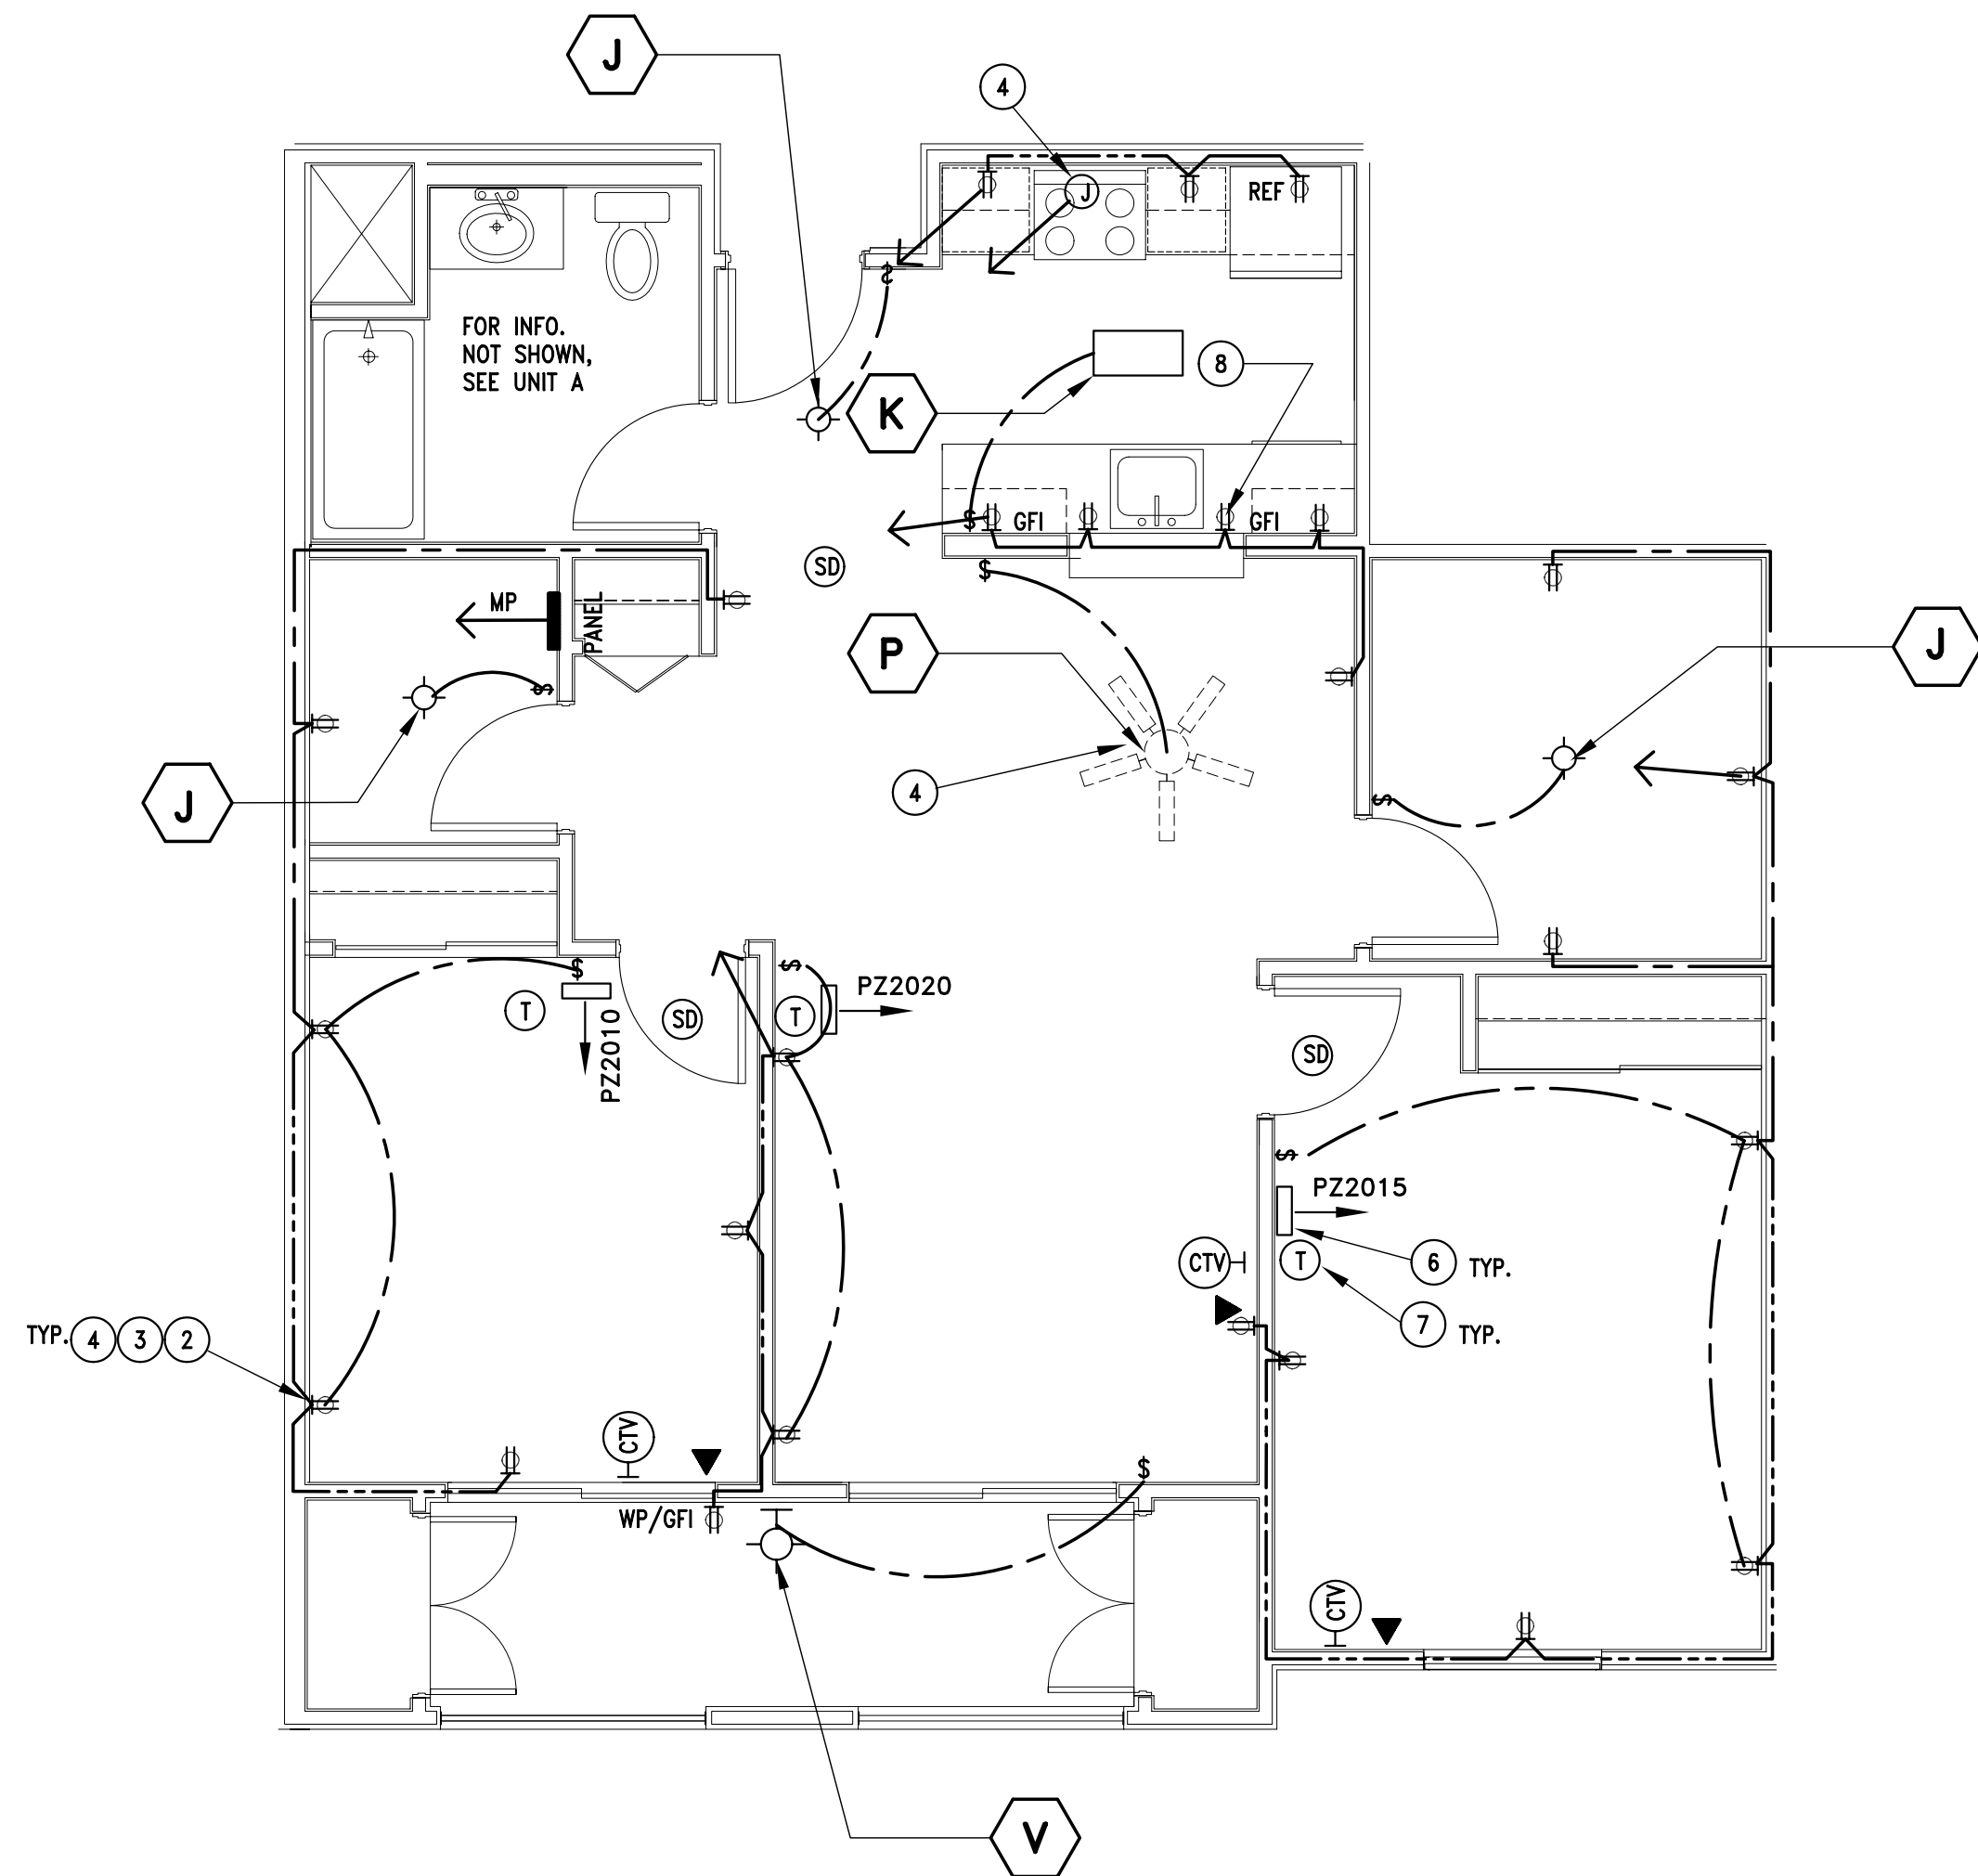

7 UNIT E PLAN  
SCALE: 1/4"=1'-0"

LEGEND

	CEILING MOUNT LIGHT FIXTURE		JUNCTION BOX		HOUSE PANEL
	CEILING SUSPENDED LIGHT FIXTURE		AUDIO/VISUAL FIRE ALARM DEVICE		MAIN PANEL
	CEILING RECESSED LIGHT FIXTURE		LIGHT SWITCH		PANEL FOR COMMERCIAL SPACE C6
	WALL MOUNT LIGHT FIXTURE		THREE WAY LIGHT SWITCH		ELECTRICAL METER
	WALL MOUNT LIGHT FIXTURE		SWITCH WITH MOTION SENSOR		EXHAUST FAN MOTOR
	EXIT LIGHT		DUPLEX OUTLET		EXHAUST FAN MOTOR & HEAT LAMP
	4' LONG FLUORESCENT LIGHT FIXTURES CEILING/WALL MOUNT		DUPLEX OUTLET WITH GROUND FAULT INTERRUPTOR		DISCONNECT SWITCH PER CODE REQUIREMENTS
	2' X 4' 2-TUBE, T-BAR LAY-IN LIGHT FIXTURE		WEATHER PROOF DUPLEX OUTLET		THERMOSTAT
	BOLLARD LIGHT		DOUBLE DUPLEX OUTLET		LIGHT FIXTURE, SEE SCHEDULE E0.1
	EMERGENCY PACK LIGHT WITH BATTERY, BATTERY CHARGER AND TEST BUTTON.		TELEPHONE OUTLET		INTER COMMUNICATION SYSTEM
	UNDER-COUNTER FLUORESCENT LIGHT FIXTURE		208 VOLTS OUTLET		MOTOR CONTROLLER
	CEILING MOUNT EXHAUST FAN -120V.		DIGITAL SUBSCRIBER LINE - FOR INTERNET CONNECTION PROVIDE JACK FOR READY CONNECTION		MOTOR
			CABLE TV OUTLET - (CABLE BY OTHERS) PROVIDE JACK FOR READY CONNECTION		INDICATES EMERGENCY LIGHTING FIXTURE
			SMOKE DETECTOR 120V.		
			ELECTRICAL WIRING		

DRAWING NOTES

- FOR WIRING AND CONDUITS SIZES REFER TO POWER DISTRIBUTION SINGLE LINE DIAGRAM.
- SEAL ALL DRYWALL PENETRATIONS AT PARTY WALLS, CEILINGS WITH 1) A COMBINATION OF FIRE-RETARDANT FOAM OR MINERAL FIBER AND 1/4" BEAD OF SMOKE AND SOUND SEALANT OR 2) 1/4" BEAD OF SMOKE AND SOUND SEALANT WHEN GAP IS 1/4" OR LESS.
- OFFSET ELECTRICAL BOXES AT PARTY WALL BY AT LEAST ONE STUD SPACE HORIZONTALLY ON OPPOSITE SIDES OF THE WALL. SEAL HOLES OF BOXES AT PARTY WALLS AND CEILINGS INCLUDING THOSE WHERE THE WIRES ENTER THE BOX WITH SMOKE AND SOUND SEALANT.
- ALL ELECTRICAL JUNCTION BOXES ARE TO BE PLASTIC (U.N.O.). PROVIDE FOAM GASKET INSULATION FOR ALL ELECTRICAL, PHONE AND CABLE COVER PLATES MOUNTED IN EXTERIOR WALLS.
- FOR WIRING DIAGRAM, LEGEND, SPECIFICATIONS AND LIGHTING FIXTURE SCHEDULE SEE DRAWING SHEET E0.1.
- ELECTRIC WALL HEATER, BY KING ELECTRIC, "PZ-ULTRA SERIES" W/ UPGRADED GRILL, BRIGHT WHITE COLOR. VOLTAGE AND WATTAGE DETERMINED BY MODEL NUMBER AS FOLLOWS:

MODEL	VOLTS	WATTS
PZ2010	208V	1000W
PZ2015	208V	1500W
PZ2020	208V	2000W
- WALL THERMOSTAT BY KING ELECTRIC, "ES320" SERIES, 1- POLE, ELECTRONIC, NON-PROGRAMMABLE, BRIGHT WHITE COLOR.
- GARBAGE DISPOSAL RECEPTACLE INSTALL IN WALL UNDERNEATH SINK.
- PROVIDE WIRING IN A CLOSE BOX FOR FUTURE WASHER & DRYER.