




18 UNIT C  
— SCALE: 1/4"=1'-0"

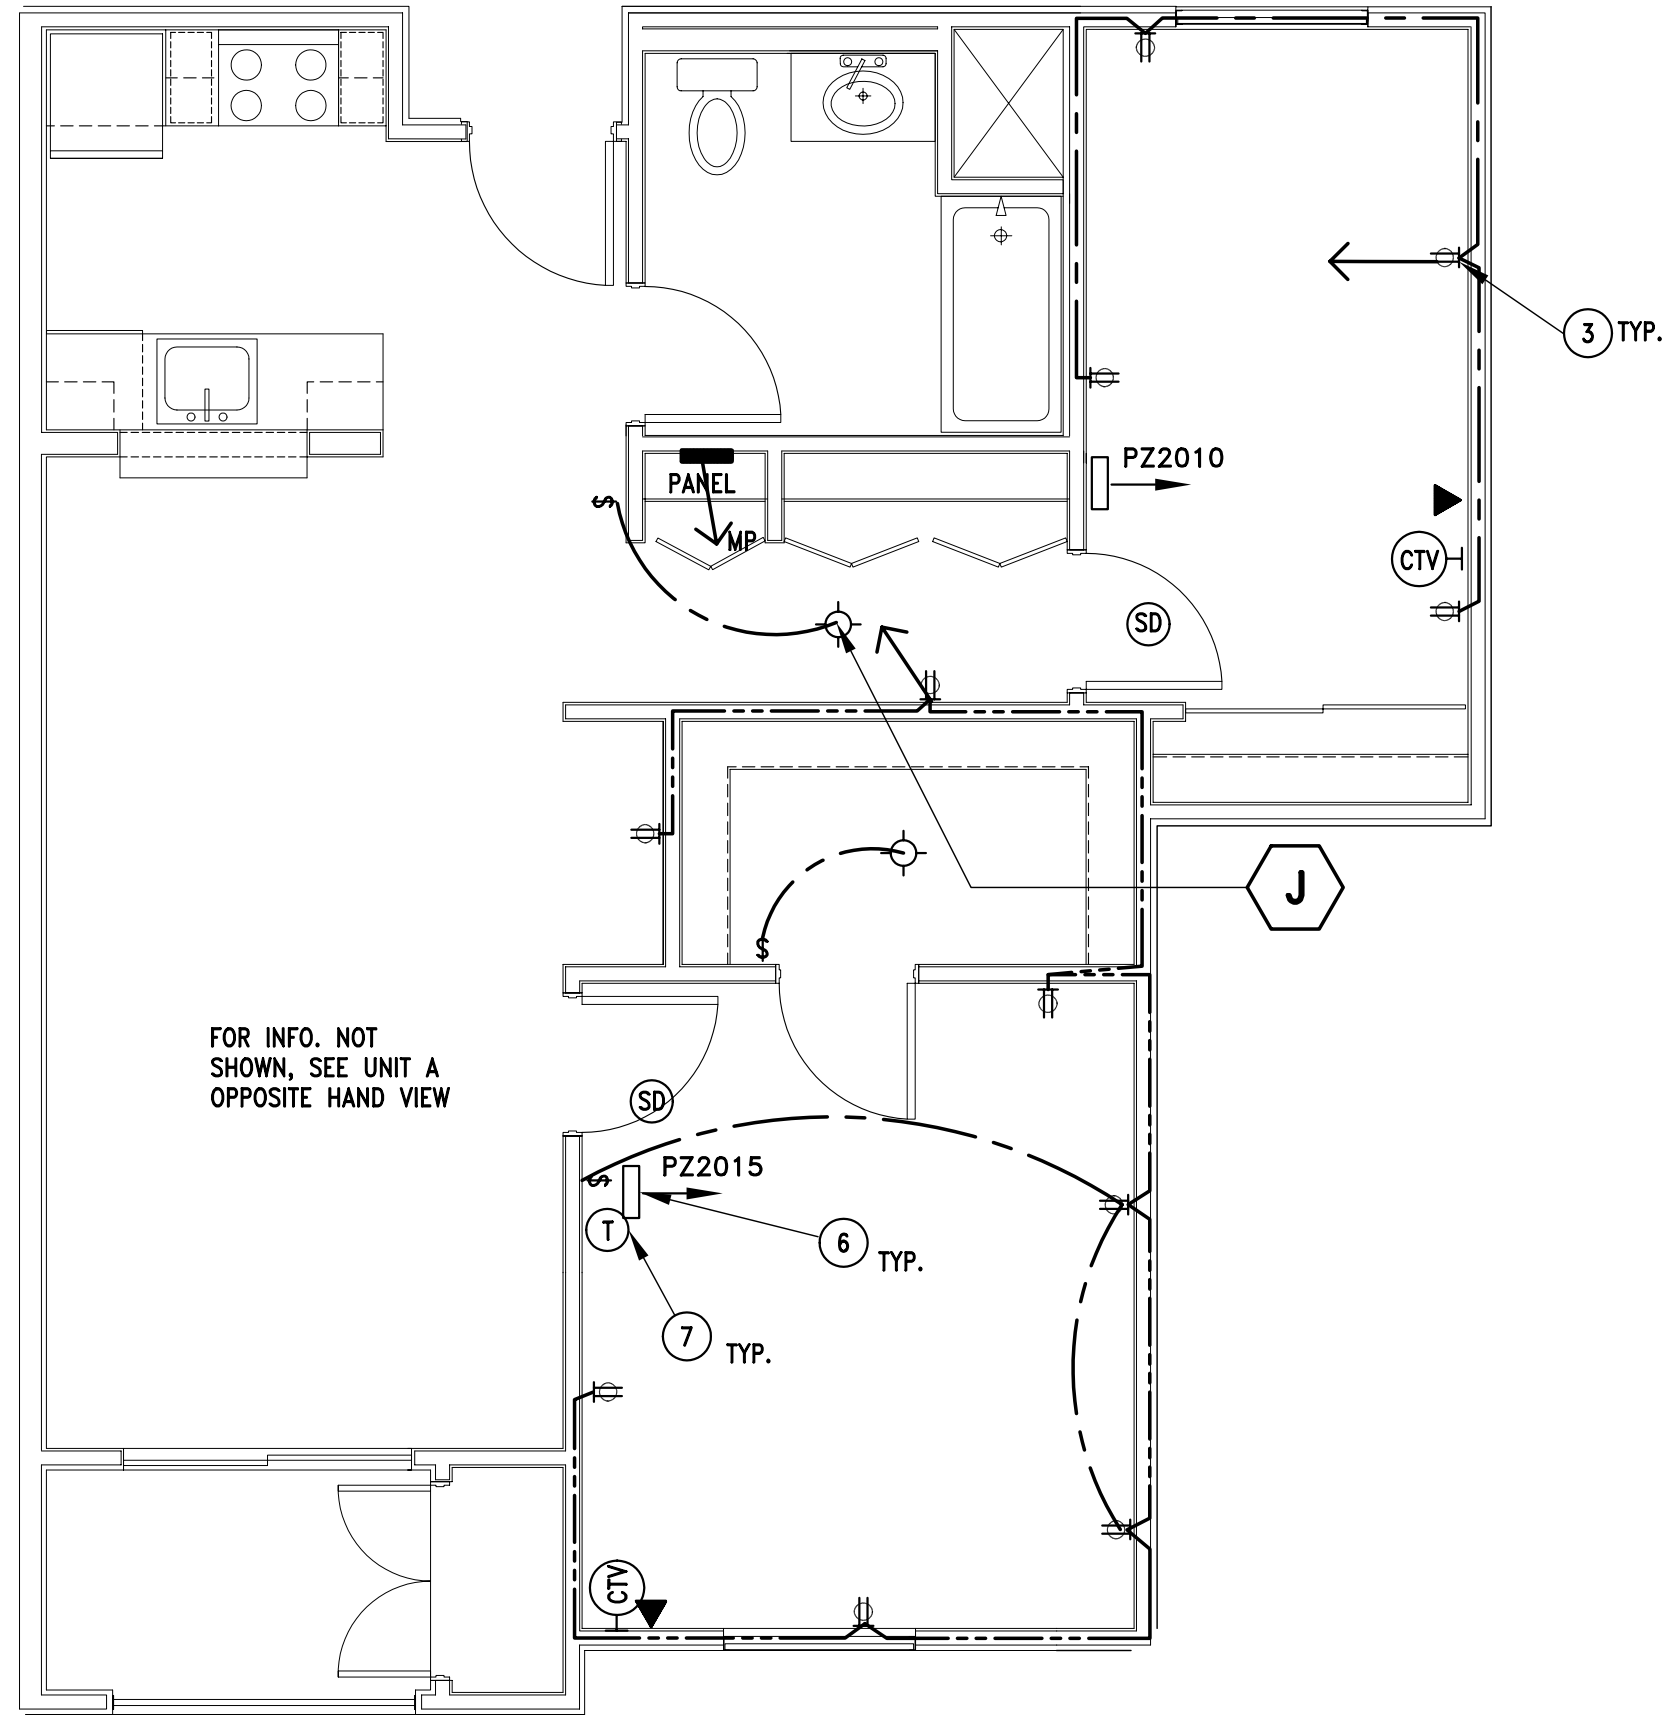

20 UNIT D  
— SCALE: 1/4"=1'-0"

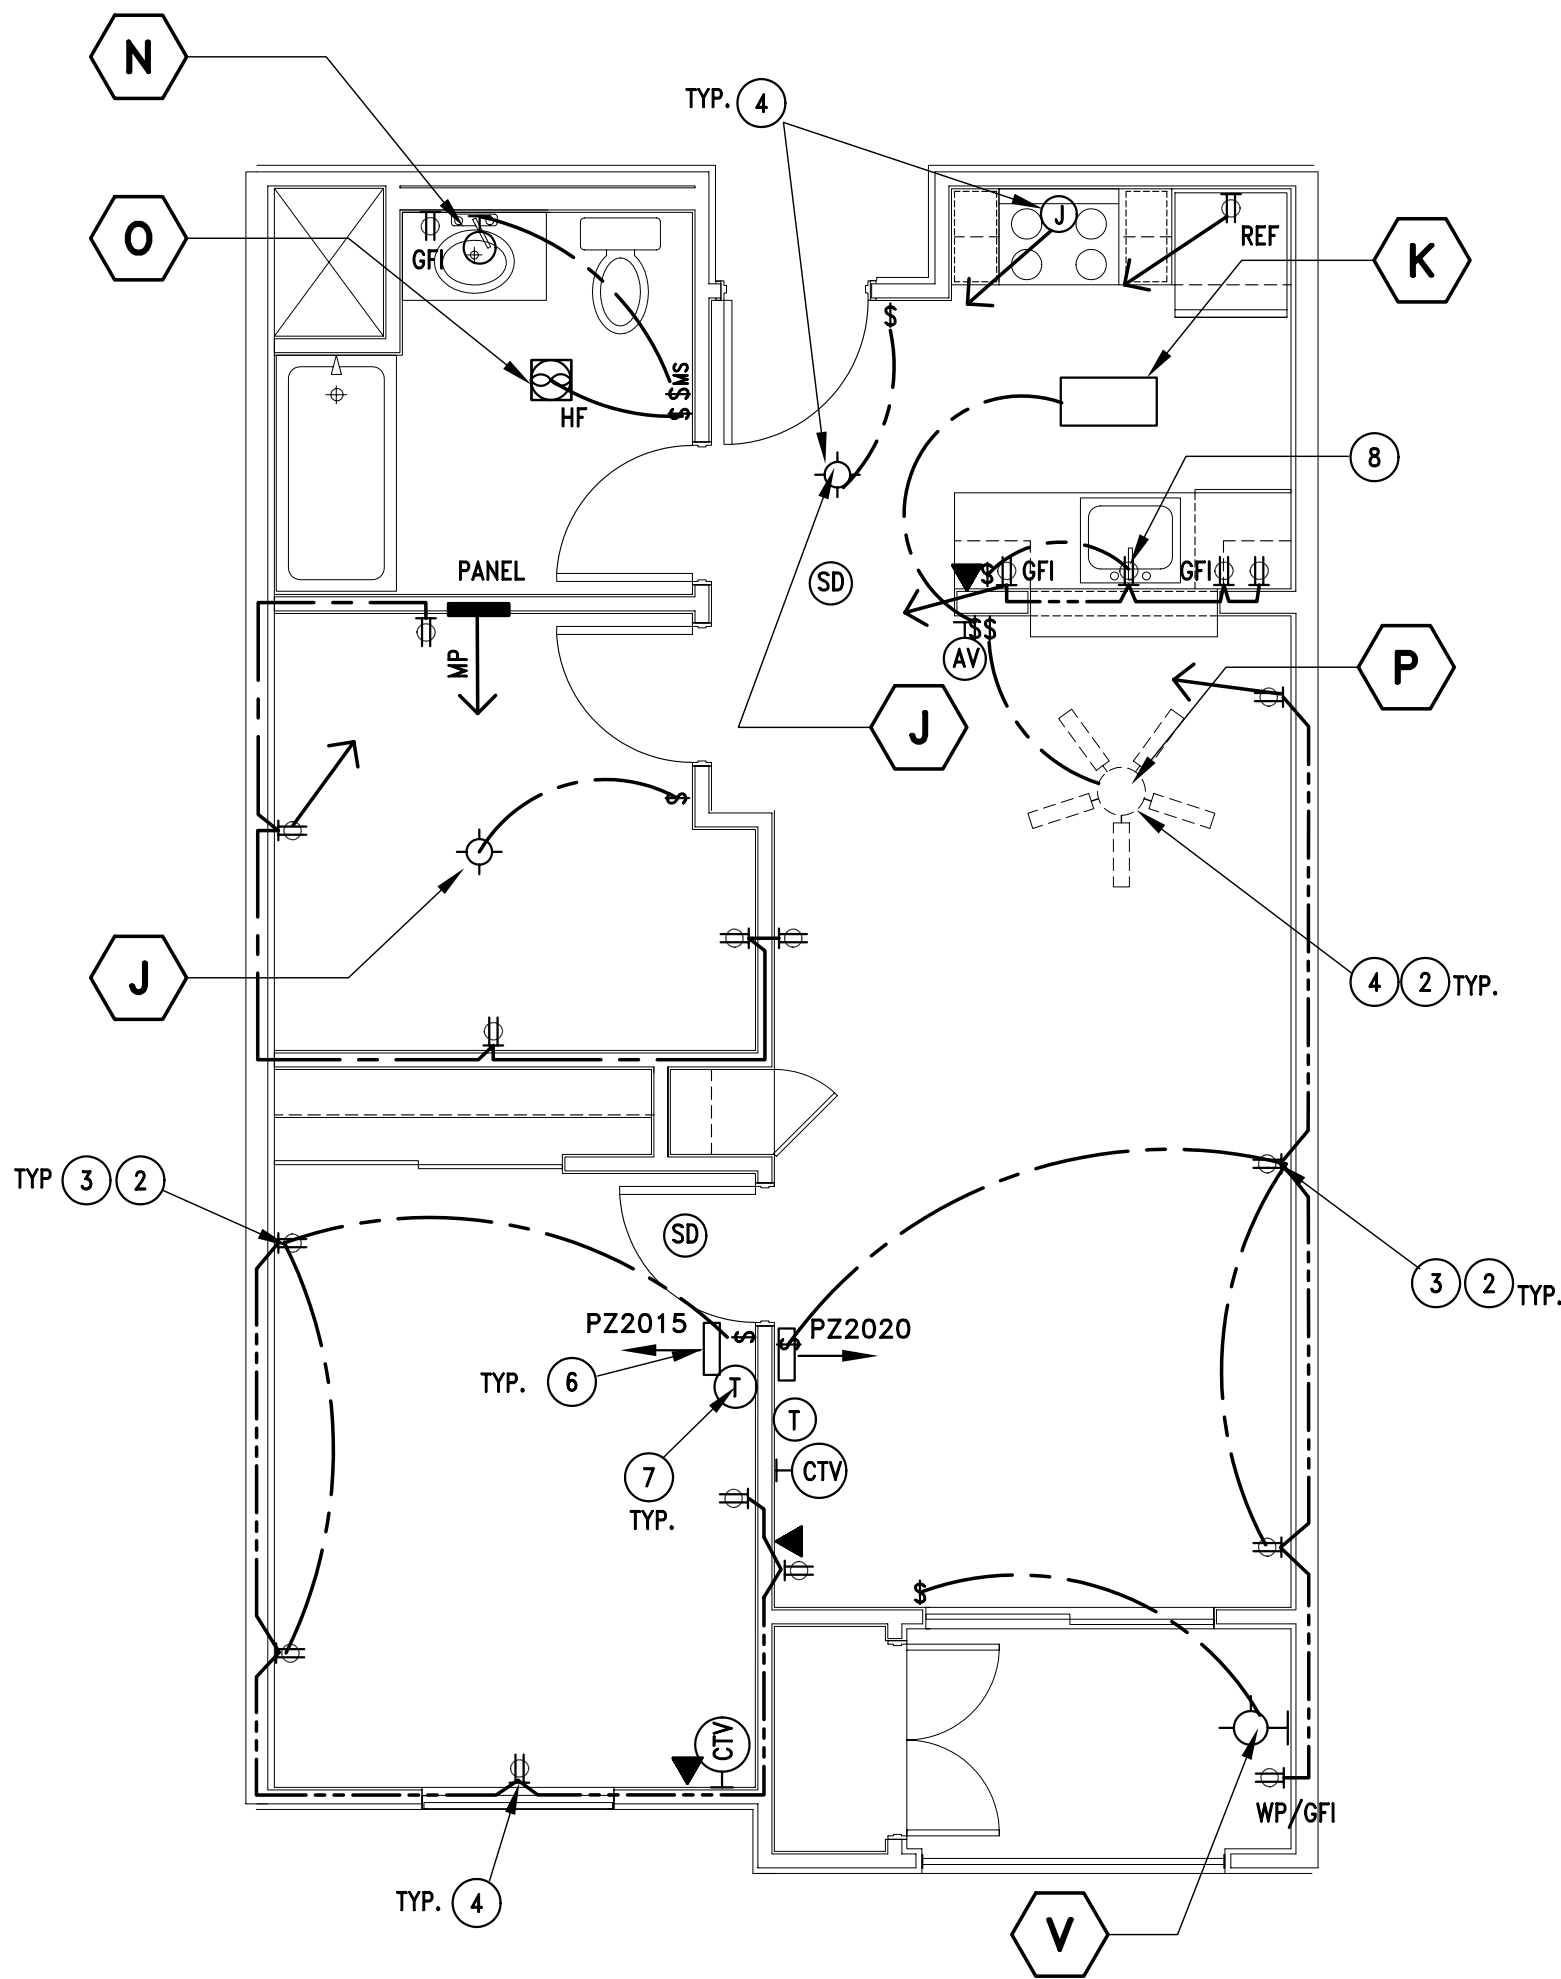

10 UNIT A  
— SCALE: 1/4"=1'-0"

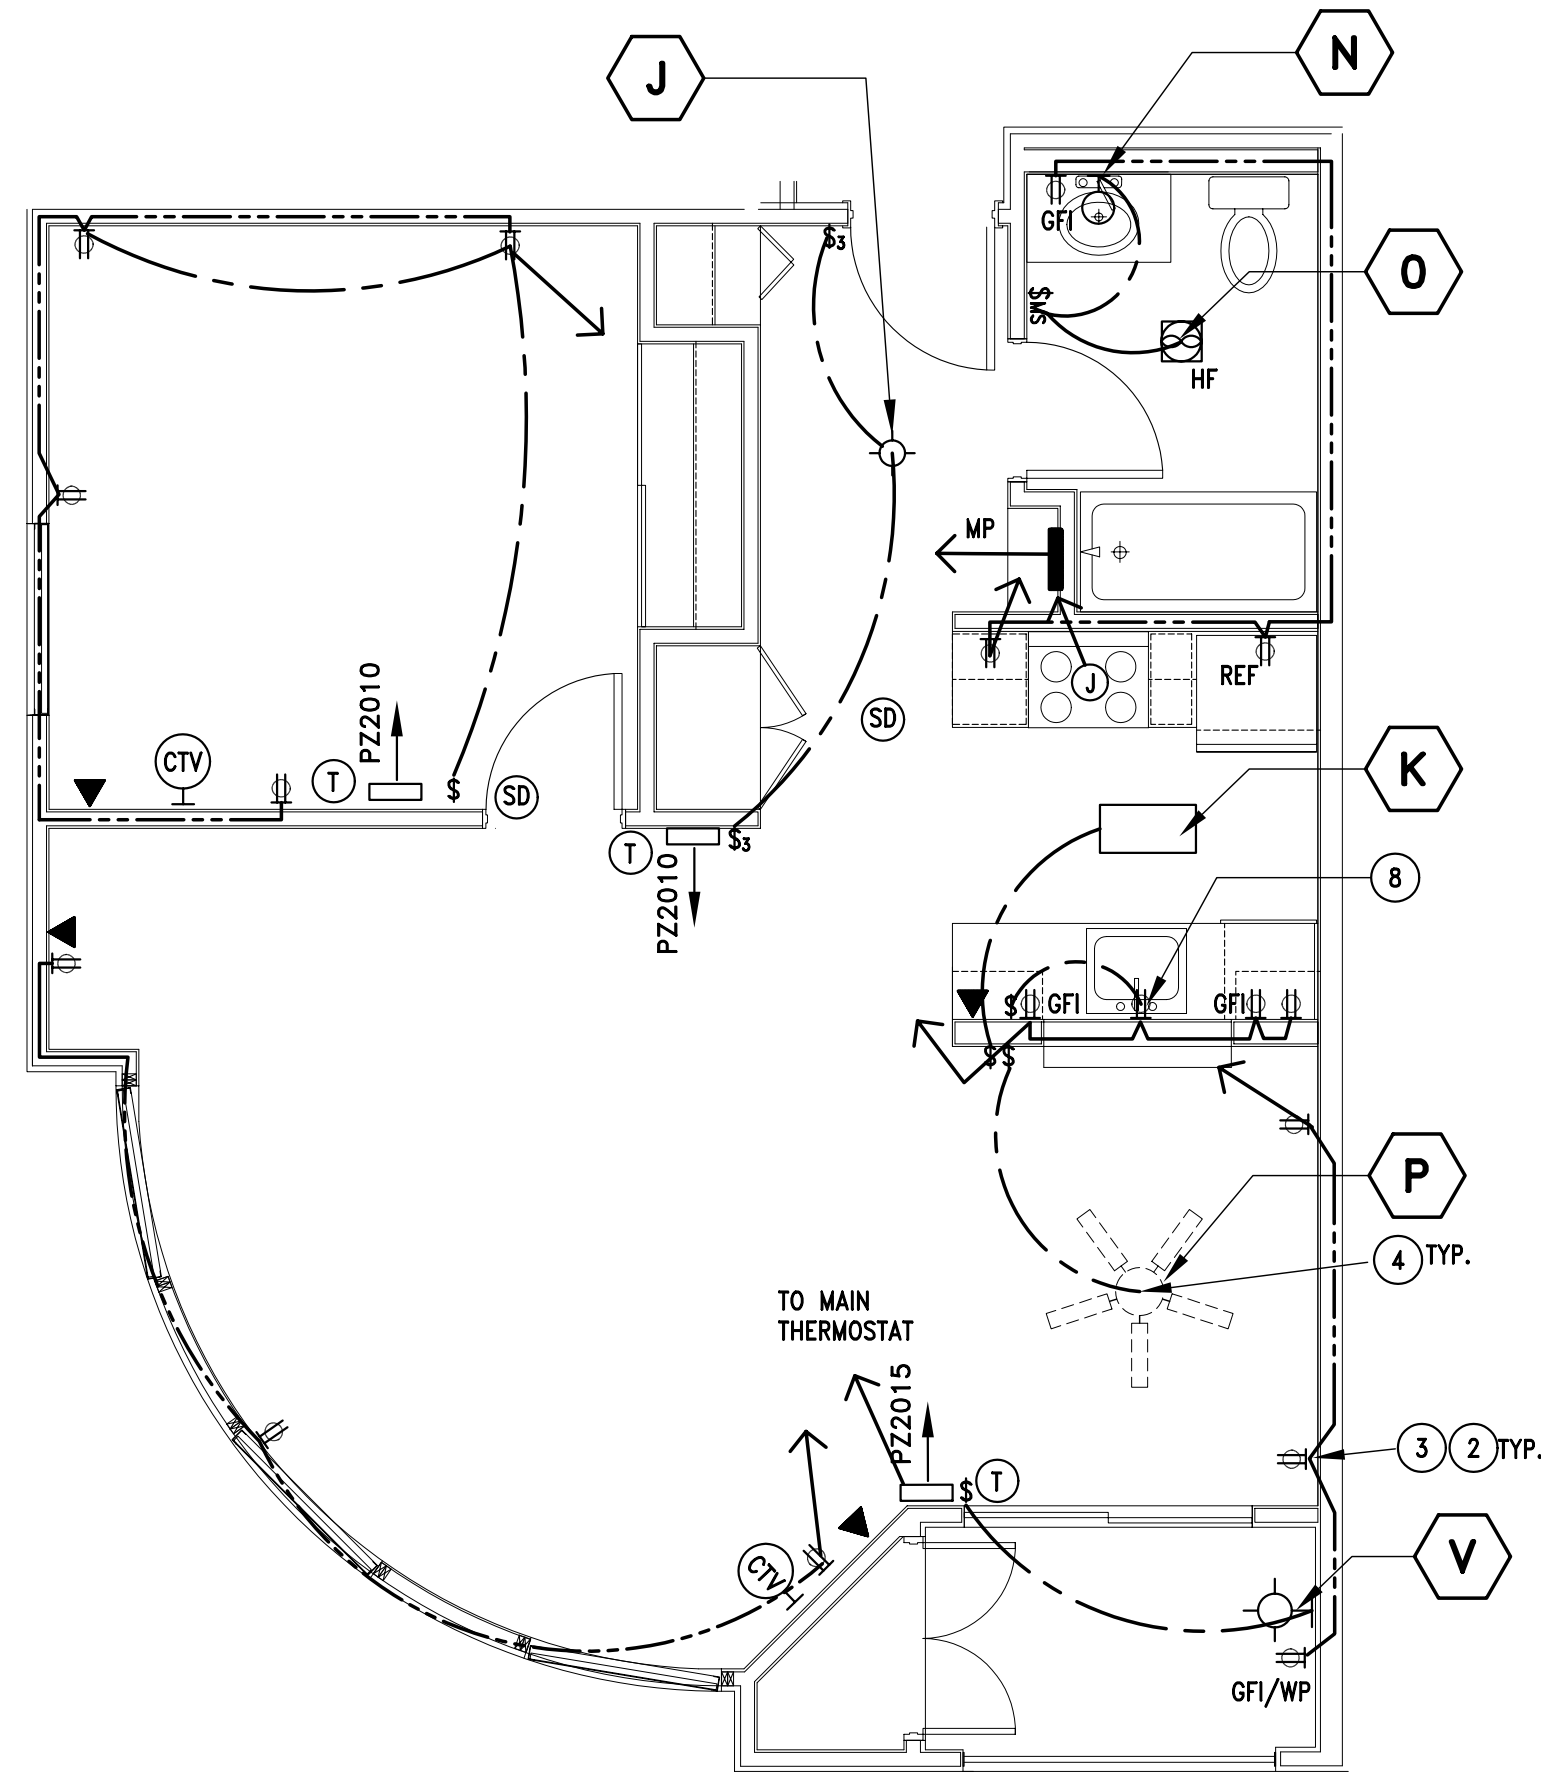

12 UNIT B  
— SCALE: 1/4"=1'-0"

- DRAWING NOTES**
- FOR WIRING AND CONDUITS SIZES REFER TO POWER DISTRIBUTION SINGLE LINE DIAGRAM, SEE SHT E0.1.
  - SEAL ALL DRYWALL PENETRATIONS AT PARTY WALLS, CEILINGS WITH 1) A COMBINATION OF FIRE-RETARDANT FOAM OR MINERAL FIBER AND 1/4" BEAD OF SMOKE AND SOUND SEALANT OR 2) 1/4" BEAD OF SMOKE AND SOUND SEALANT WHEN GAP IS 1/4" OR LESS.
  - OFFSET ELECTRICAL BOXES AT PARTY WALL BY AT LEAST ONE STUD SPACE HORIZONTALLY ON OPPOSITE SIDES OF THE WALL. SEAL HOLES OF BOXES AT PARTY WALLS AND CEILINGS INCLUDING THOSE WHERE THE WIRES ENTER THE BOX WITH SMOKE AND SOUND SEALANT.
  - ALL ELECTRICAL JUNCTION BOXES ARE TO BE PLASTIC (U.N.O.). PROVIDE FOAM GASKET INSULATION FOR ALL ELECTRICAL, PHONE AND CABLE COVER PLATES MOUNTED IN EXTERIOR WALLS.
  - FOR WIRING DIAGRAM, LEGEND, SPECIFICATIONS AND LIGHTING FIXTURE SCHEDULE SEE DRAWING SHEET E0.1.
  - ELECTRIC WALL HEATER, BY KING ELECTRIC, "PZ-ULTRA SERIES" W/ UPGRADED GRILL, BRIGHT WHITE COLOR. VOLTAGE AND WATTAGE DETERMINED BY MODEL NUMBER AS FOLLOWS:

MODEL	VOLTS	WATTS
PZ2010	208V	1000W
PZ2015	208V	1500W
PZ2020	208V	2000W
  - WALL THERMOSTAT BY KING ELECTRIC, "ES320" SERIES, 1- POLE, ELECTRONIC, NON-PROGRAMMABLE, BRIGHT WHITE COLOR.
  - GARBAGE DISPOSAL RECEPTACLE INSTALL IN WALL UNDERNEATH SINK.

**LEGEND**

- CEILING MOUNT LIGHT FIXTURE
- CEILING SUSPENDED LIGHT FIXTURE
- CEILING RECESSED LIGHT FIXTURE
- WALL MOUNT LIGHT FIXTURE
- WALL MOUNT LIGHT FIXTURE
- EXIT LIGHT
- 4' LONG FLUORESCENT LIGHT FIXTURES  
CEILING/WALL MOUNT
- 2' X 4' 2-TUBE, T-BAR LAY-IN LIGHT FIXTURE
- BOLLARD LIGHT
- EMERGENCY PACK LIGHT WITH BATTERY, BATTERY  
CHARGER AND TEST BUTTON.
- UNDER-COUNTER FLUORESCENT LIGHT FIXTURE
- CEILING MOUNT EXHAUST FAN -120V.
- JUNCTION BOX
- AUDIO/VISUAL FIRE ALARM DEVICE
- LIGHT SWITCH
- THREE WAY LIGHT SWITCH
- SWITCH WITH MOTION SENSOR
- DUPLEX OUTLET
- DUPLEX OUTLET WITH  
GROUND FAULT INTERRUPTOR
- WEATHER PROOF DUPLEX OUTLET
- DOUBLE DUPLEX OUTLET
- TELEPHONE OUTLET
- 208 VOLTS OUTLET
- DIGITAL SUBSCRIBER LINE - FOR INTERNET  
CONNECTION PROVIDE JACK FOR READY  
CONNECTION
- CABLE TV OUTLET - (CABLE BY OTHERS)  
PROVIDE JACK FOR READY CONNECTION
- SMOKE DETECTOR 120V.
- ELECTRICAL WIRING
- HP HOUSE PANEL
- MP MAIN PANEL
- CP6 PANEL FOR COMMERCIAL SPACE C6
- ELECTRICAL METER
- EXHAUST FAN MOTOR
- EXHAUST FAN MOTOR  
& HEAT LAMP
- DISCONNECT SWITCH  
PER CODE REQUIREMENTS
- THERMOSTAT
- LIGHT FIXTURE, SEE SCHEDULE E0.1
- INTER COMMUNICATION SYSTEM
- MOTOR CONTROLLER
- MOTOR
- ... INDICATES EMERGENCY  
LIGHTING FIXTURE

CITY APPROVAL STAMP

ENGINEERING CONSULTANT • MECH. ELECT.  
GENERAL CONTRACTOR Lic. #887281  
INDUSTRIAL • COMMERCIAL • RESIDENTIAL  
4070 Wilson Avenue, Suite 200  
San Diego, CA 92116  
TEL: 619-595-1660 FAX: 619-595-1661  
EMAIL: ACC@ENGINERAD.COM

FOR BUILDING PERMIT  
09/29/2005

THEOPHANOUS FAMILY  
75 SILVERWOOD DR LAFAYETTE, CA 94549  
TEL: (925) 284-2822 Fax: (925) 284-9745

CLIENT:

PROJECT TITLE: FRUITVALE COMMONS  
1242 35th Ave Oakland, CA 94601

SHEET TITLE: UNIT LIGHTING AND POWER PLANS

REVISIONS

JOB NUMBER: J2002.060

DRAWN BY: S. CRUZ CHECKED BY: D. PAUL

SCALE (U.O.N.): AS SHOWN

DATE: 9/29/2005

SHEET NUMBER: E1.4

6 OF 7 SHEETS