
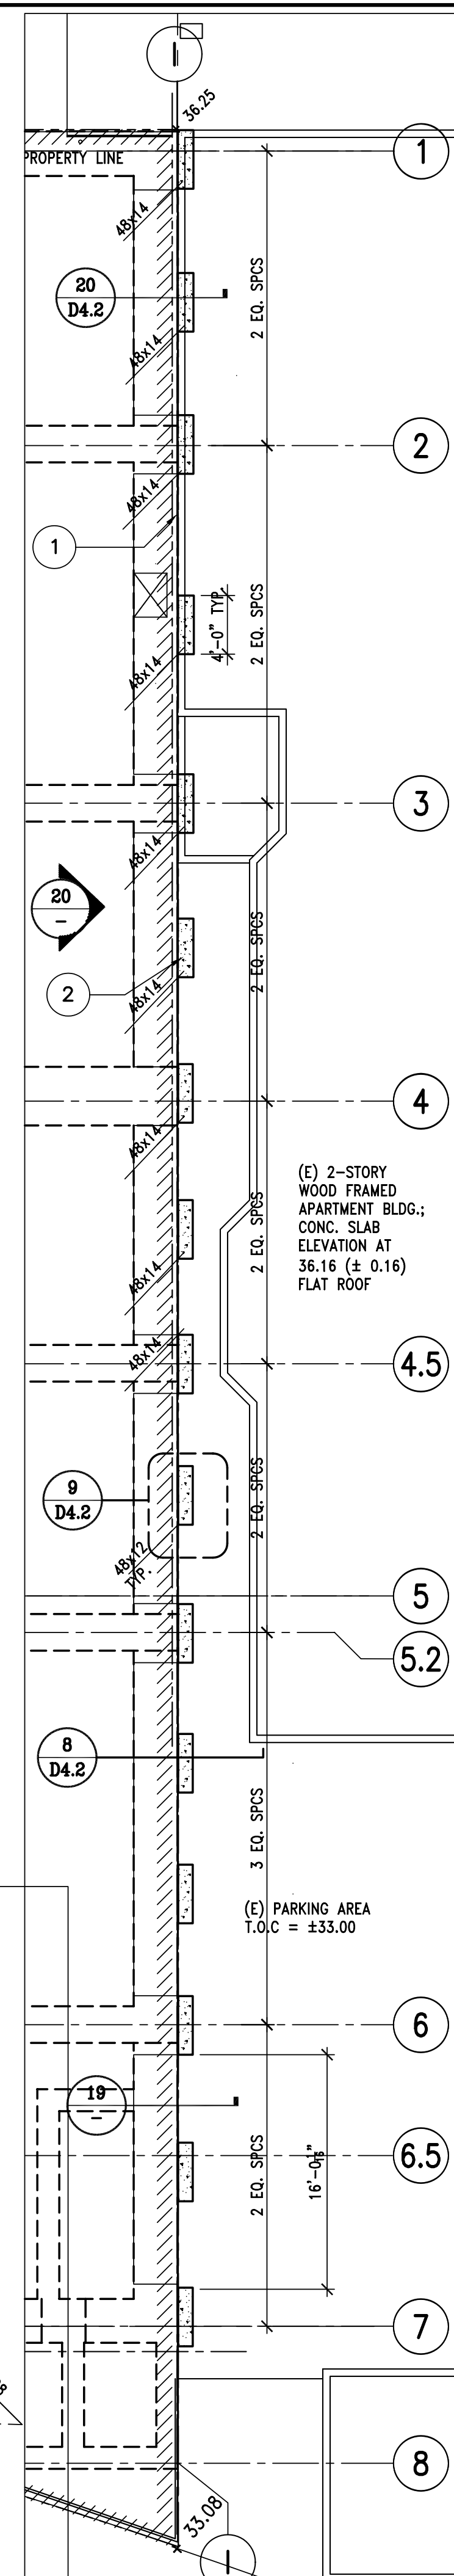


20  
—  
ELEVATION — LINE 1  
 $1/8" = 1'-0"$

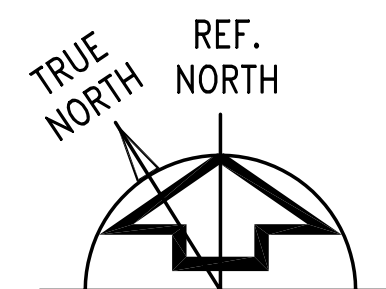

8 UNDERPINNING PLAN  
1/8" = 1'-0"

JOB NUMBER	
J2002.060	
DRAWN BY:	CHECKED BY:
TD	NCT
SCALE (U.O.N.)	
AS SHOWN	
DATE	
2/29/08	
SHEET NUMBER	
<div style="font-size: 48pt; text-align: center;">D1.2</div> <div style="display: flex; justify-content: space-between; margin-top: 10px;"> <span>2 OF</span> <span>— SHEETS</span> </div>	